



ELEVATION VIEW-REAR

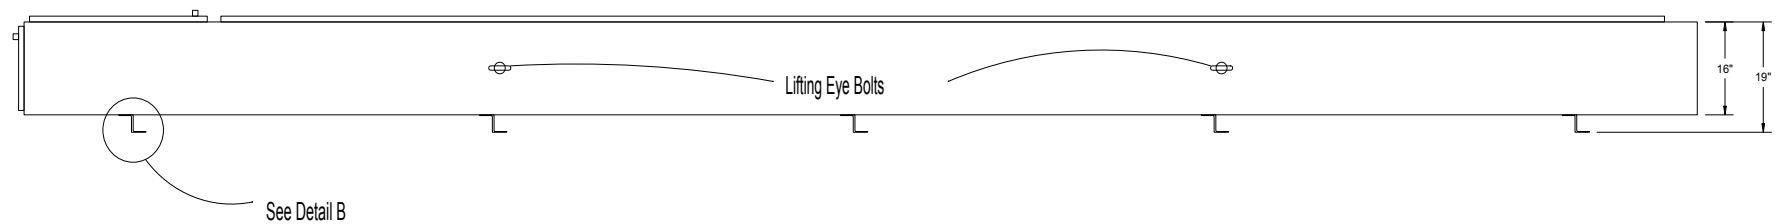

PLAN VIEW

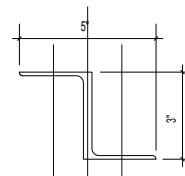

DETAIL B

NOTES/KEY:

1. Bolt supports to CMS housing, minimum 5 bolts per Z-Bar.
2. 3/4" DIA holes for Mounting Bolts to CMS Test Stand
3. Z-Bar shall be made of 0.25" aluminum.

MODEL 500 CMS SYSTEM		
Title:	Sign Housing Detail	
Elevation-Rear, Plan, and Z-Bar		
Sheet 2 of 2	Date: JULY 1996	Page: 8-8-2